



TLORIS PRITLIČJA M1:50

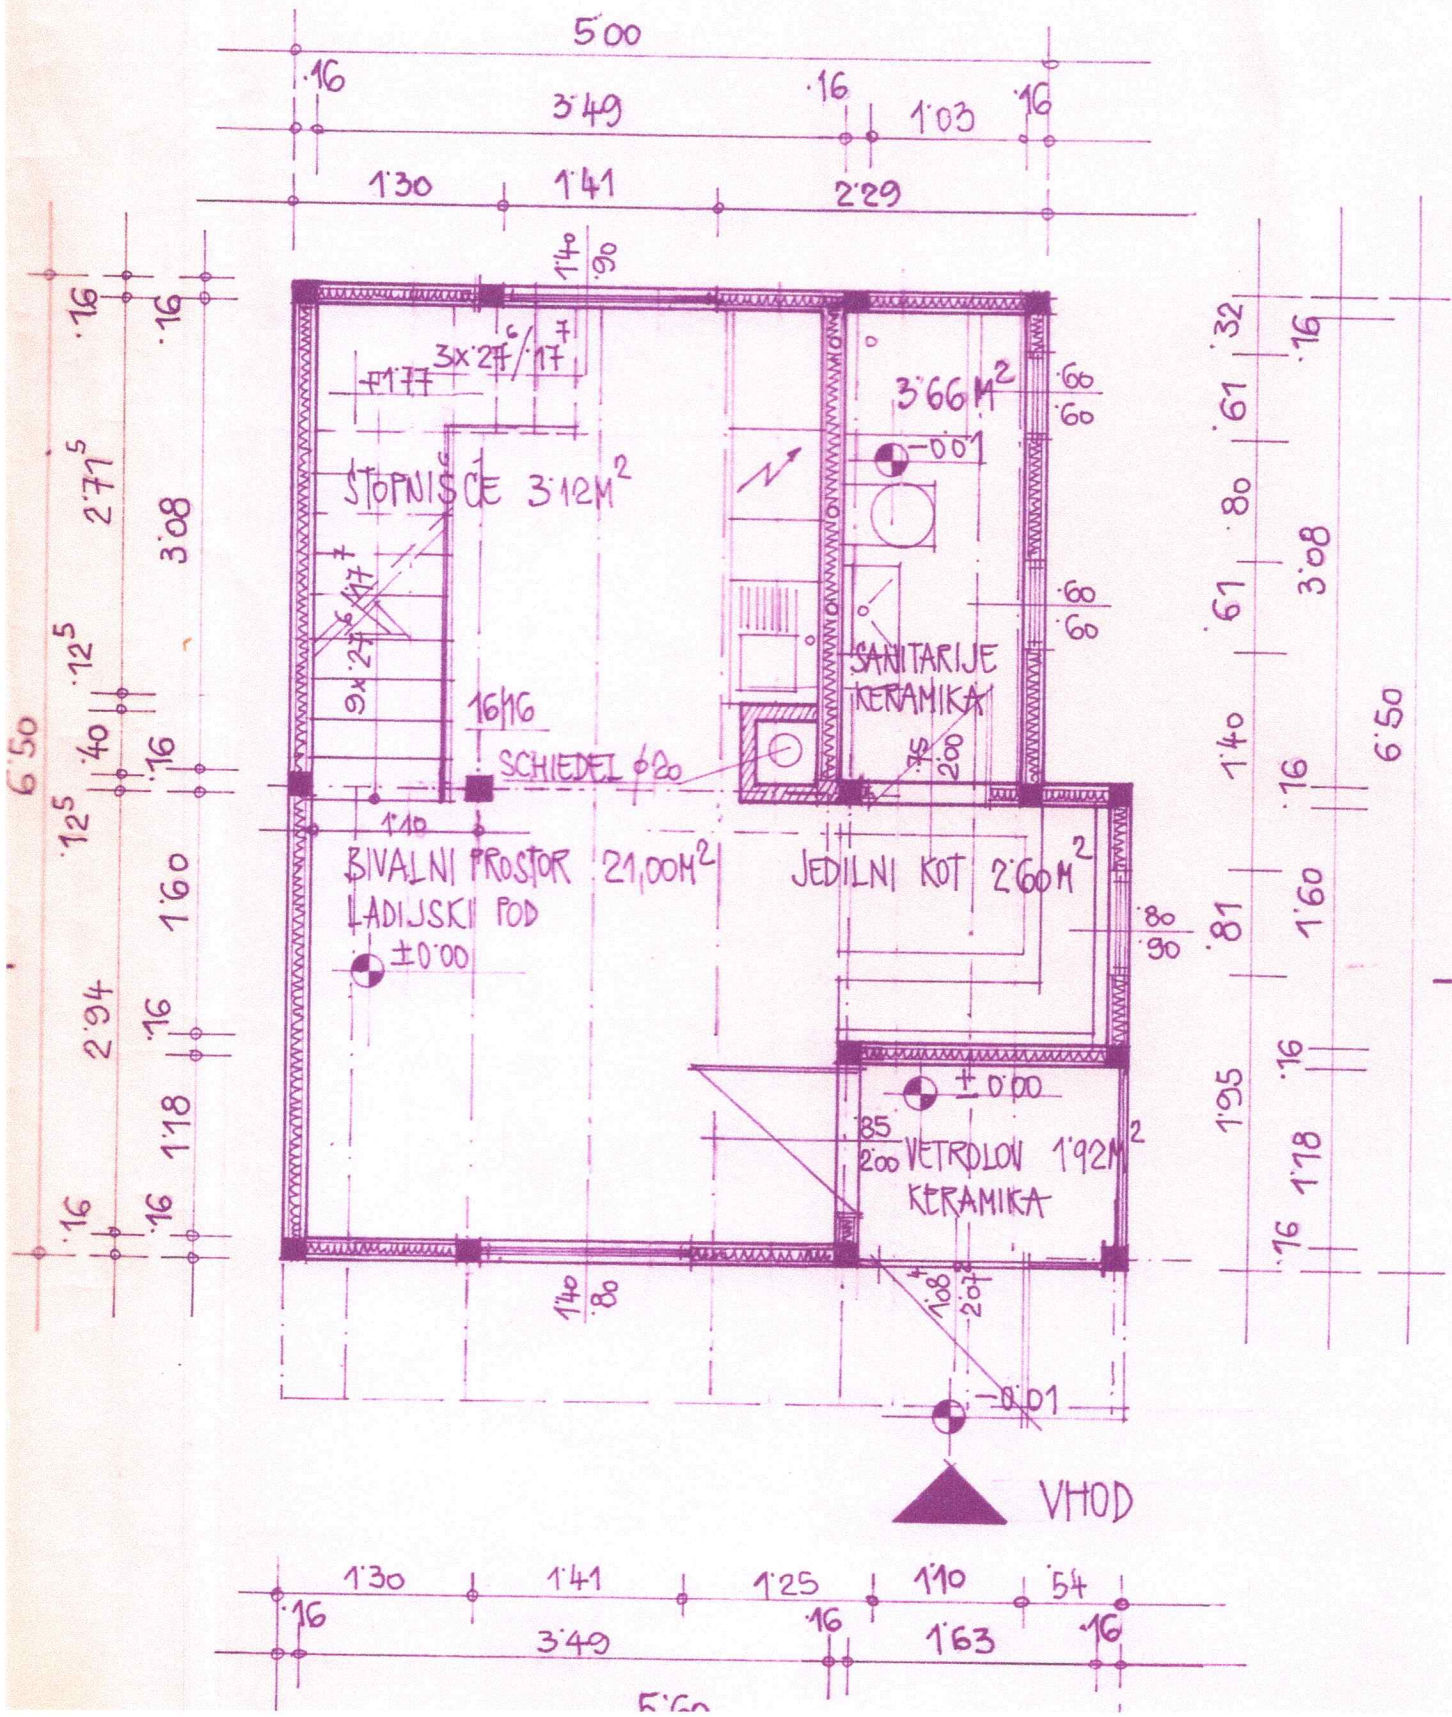

PREREZ A-A M 1:50

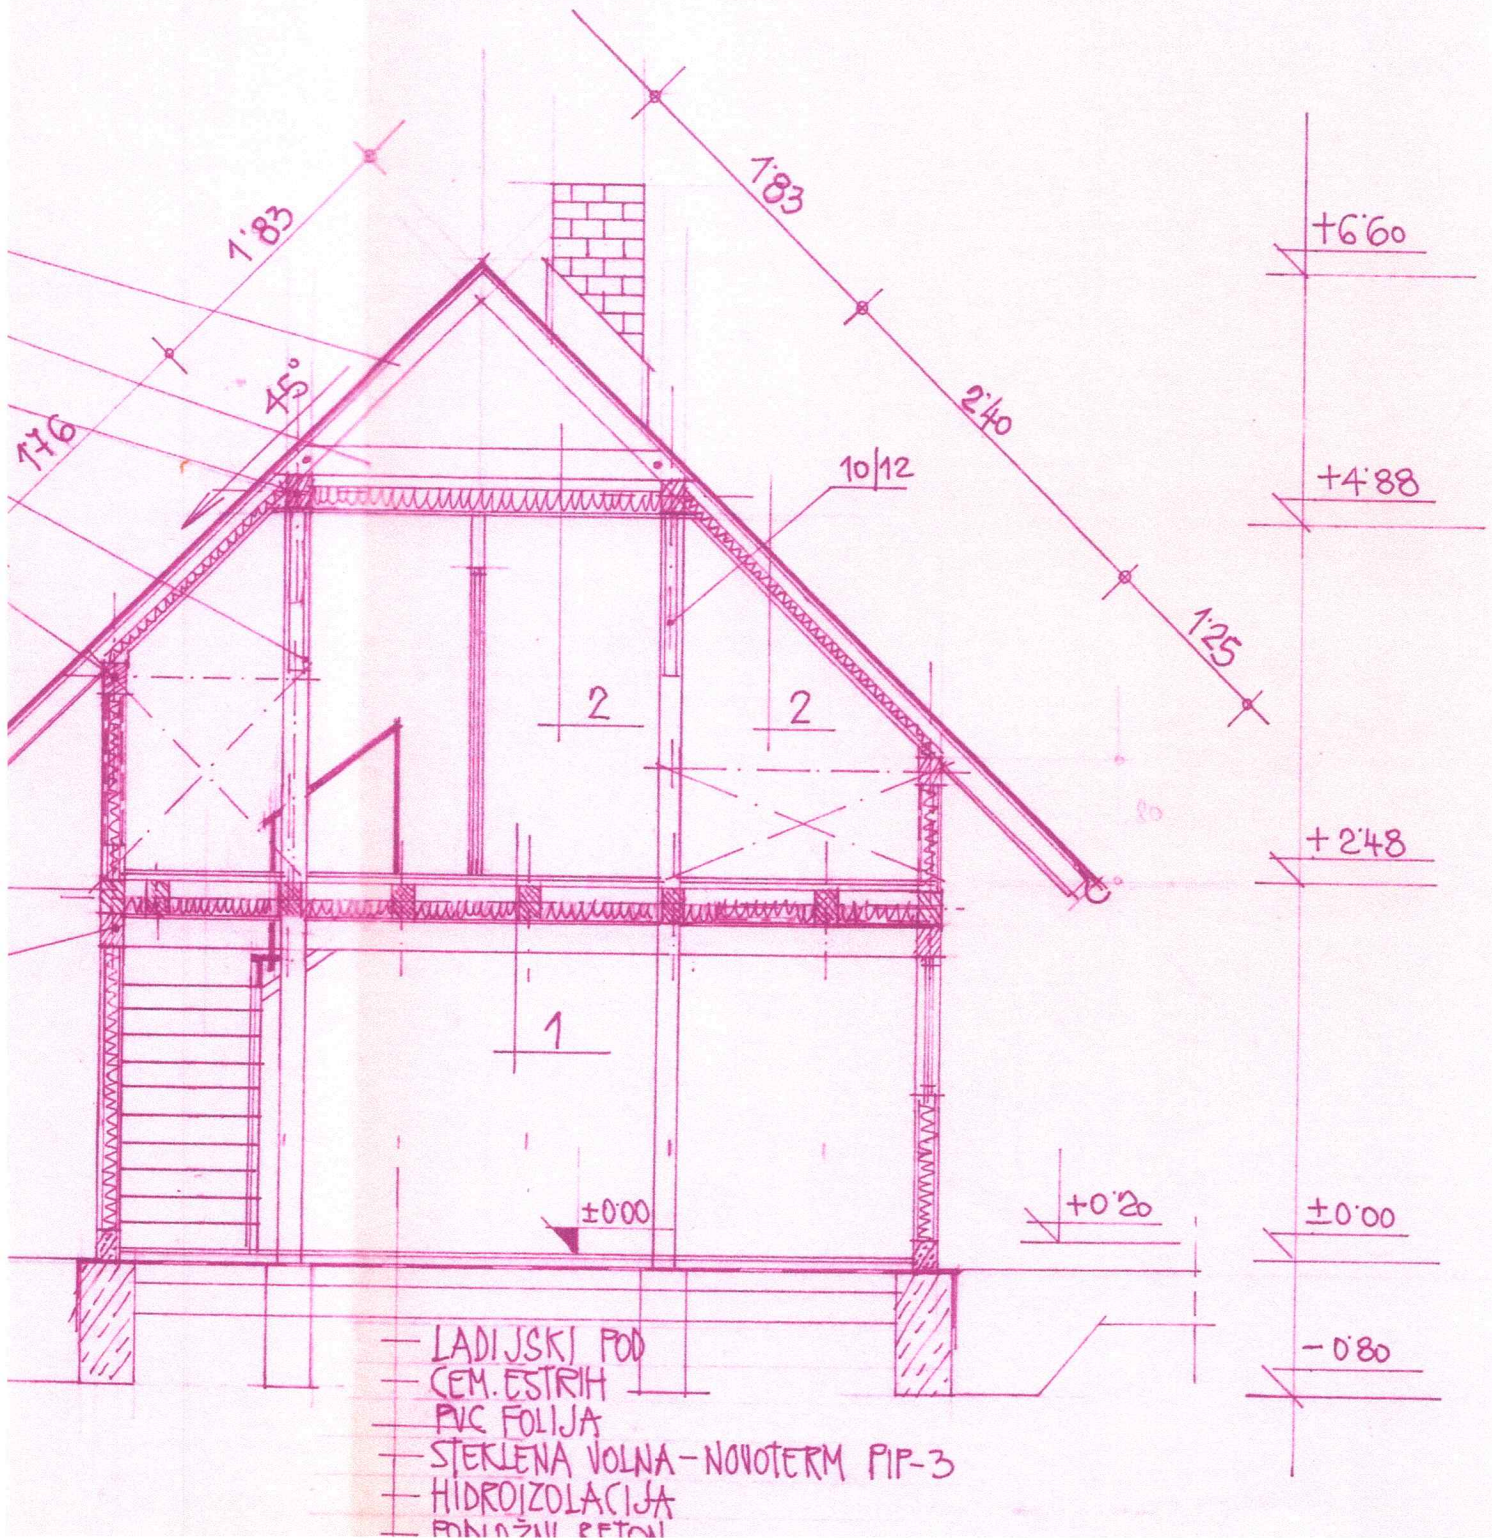

TLORIS PODSTREŠJA M 1:50

